


ALLOCATED PRELIMINARY PROPERTY/STREET NUMBERING FOR LOTS ON SP344076

Lots 401-410, 444, 445 addressed off Cavanagh Drive LOGAN RESERVE QLD 4133
 Lots 440-443 addressed off Rockrose Street LOGAN RESERVE QLD 4133
 Lots 438, 439 addressed off McClune Street LOGAN RESERVE QLD 4133
 Lots 411-427, 461, 462, addressed off Magnolia Street LOGAN RESERVE QLD 4133
 Lots 428-437 addressed off Thyme Street LOGAN RESERVE QLD 4133

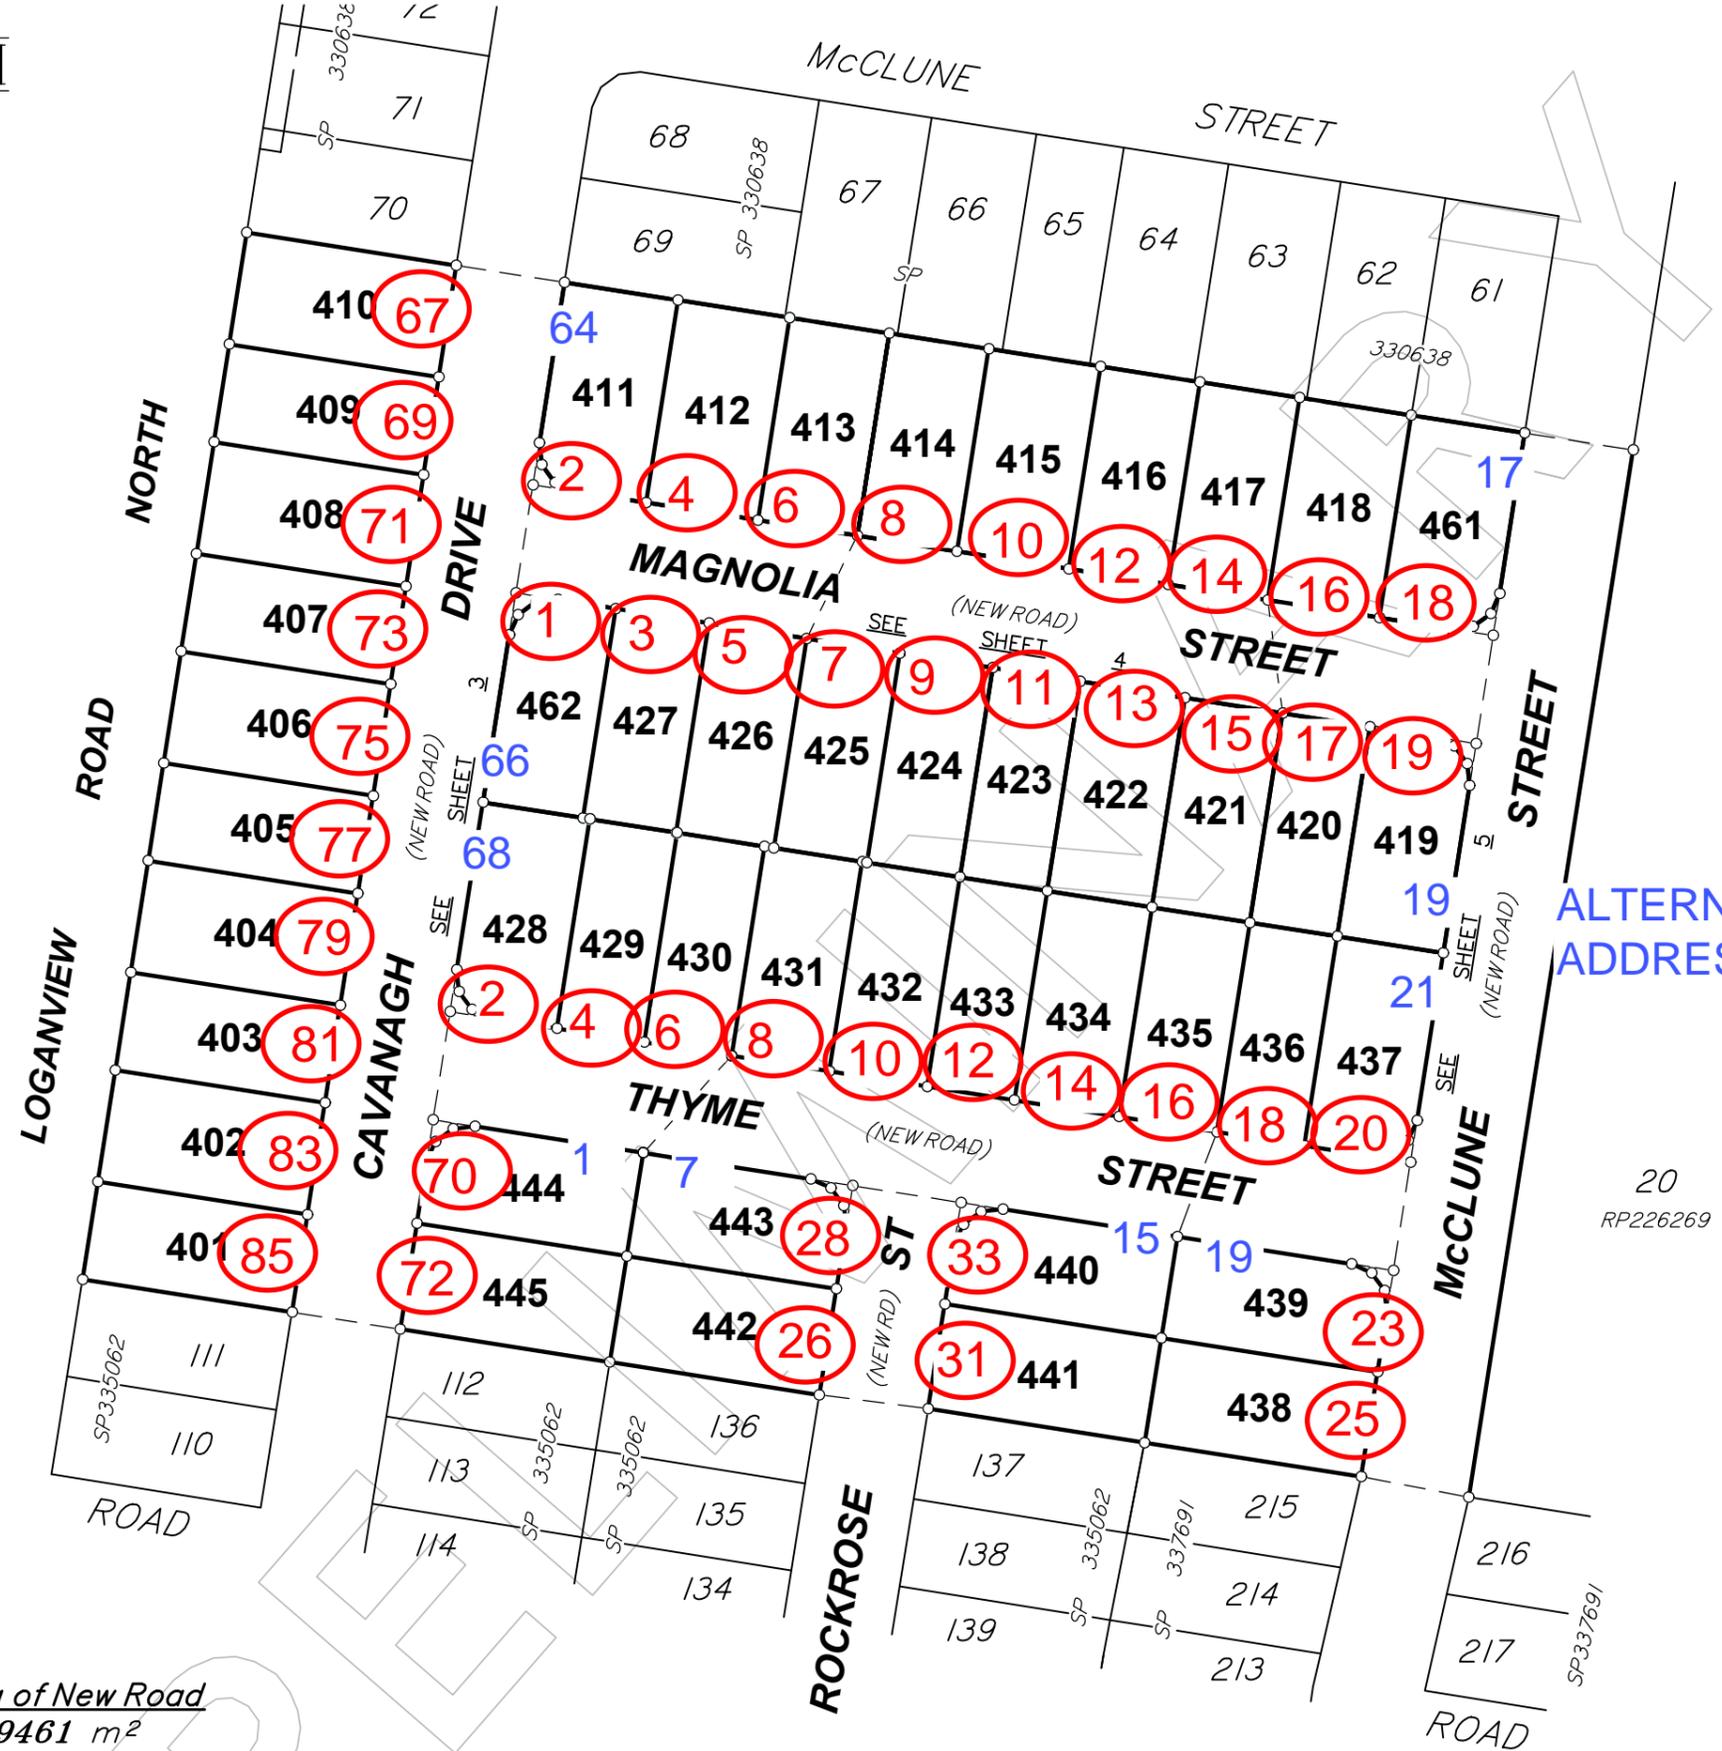

Area of New Road
9461 m²

Peg placed at all new corners unless otherwise stated.

For Reference Marks Table see sheet 5.


PRELIMINARY STATUS

ALL DIMENSIONS AND AREAS ON THIS PLAN ARE SUBJECT TO SURVEY AND REQUIREMENTS FOR LODGEMENT OF SURVEY PLANS IN THE DEPARTMENT OF RESOURCES.



Brisbane Office
Level 1 18 Little Cribb St
Milton Qld 4064
PO Box 1399 Milton Qld 4064

p: (07) 3842 1000
e: info@landpartners.com.au
w: www.landpartners.com.au

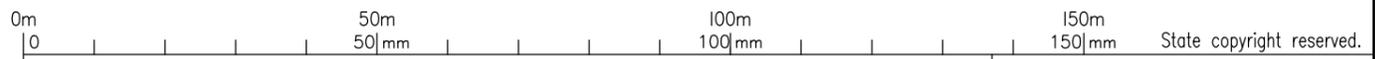

Plan of Lots 401-445, 461 & 462

cancelling Lot 1002 on SP344072

LOCAL GOVERNMENT: LOGAN C.C. LOCALITY: LOGAN RESERVE

Meridian: MGA (Zone 56) Vide SP344072

Survey Records: No

Scale: 1:1000

Format: STANDARD

PRELIMINARY
SP344076

BRSS7540-00A-363-3 SP344076

**WARNING : Folded or Mutilated Plans will not be accepted.
Plans may be rolled.
Information may not be placed in the outer margins.**

(Dealing No.)

4. Lodged by

(Include address, phone number, email, reference, and Lodger Code)

I. Existing		Created		
Title Reference	Description	New Lots	Road	Secondary Interests
	Lot 1002 on SP344072	401-445, 461 & 462	New Rd	-

MORTGAGE ALLOCATIONS

Mortgage	Lots Fully Encumbered	Lots Partially Encumbered
721931891	401-445, 461 & 462	

Easements B & C on SP335062 and Easement E on SP337691 to be surrendered prior to registration of plan.

Reinstatement Report

.....
.....
.....

401-445, 461 & 462

Por 50

Lots

Orig

2. Orig Grant Allocation :

3. References :

Dept File :
Local Govt :
Surveyor : BRSS7540.00A

5. Passed & Endorsed :

By: LandPartners Pty Ltd
Date :
Signed :
Designation :

6. Building Format Plans only.

I certify that :
* As far as it is practical to determine, no part of the building shown on this plan encroaches onto adjoining lots or road;
* Part of the building shown on this plan encroaches onto adjoining * lots and road

.....
Cadastral Surveyor/Director* Date

*delete words not required

7. Lodgement Fees :

Survey Deposit	\$
Lodgement	\$
.....New Titles	\$
Photocopy	\$
Postage	\$
TOTAL	\$

8. Insert Plan Number

SP344076



SCALE 1:500


State copyright reserved

Insert Plan Number **SP344076**

BRSS7540-00A-363-3 SP344076

REFERENCE MARKS

STN	TO	ORIGIN	BEARING	DIST

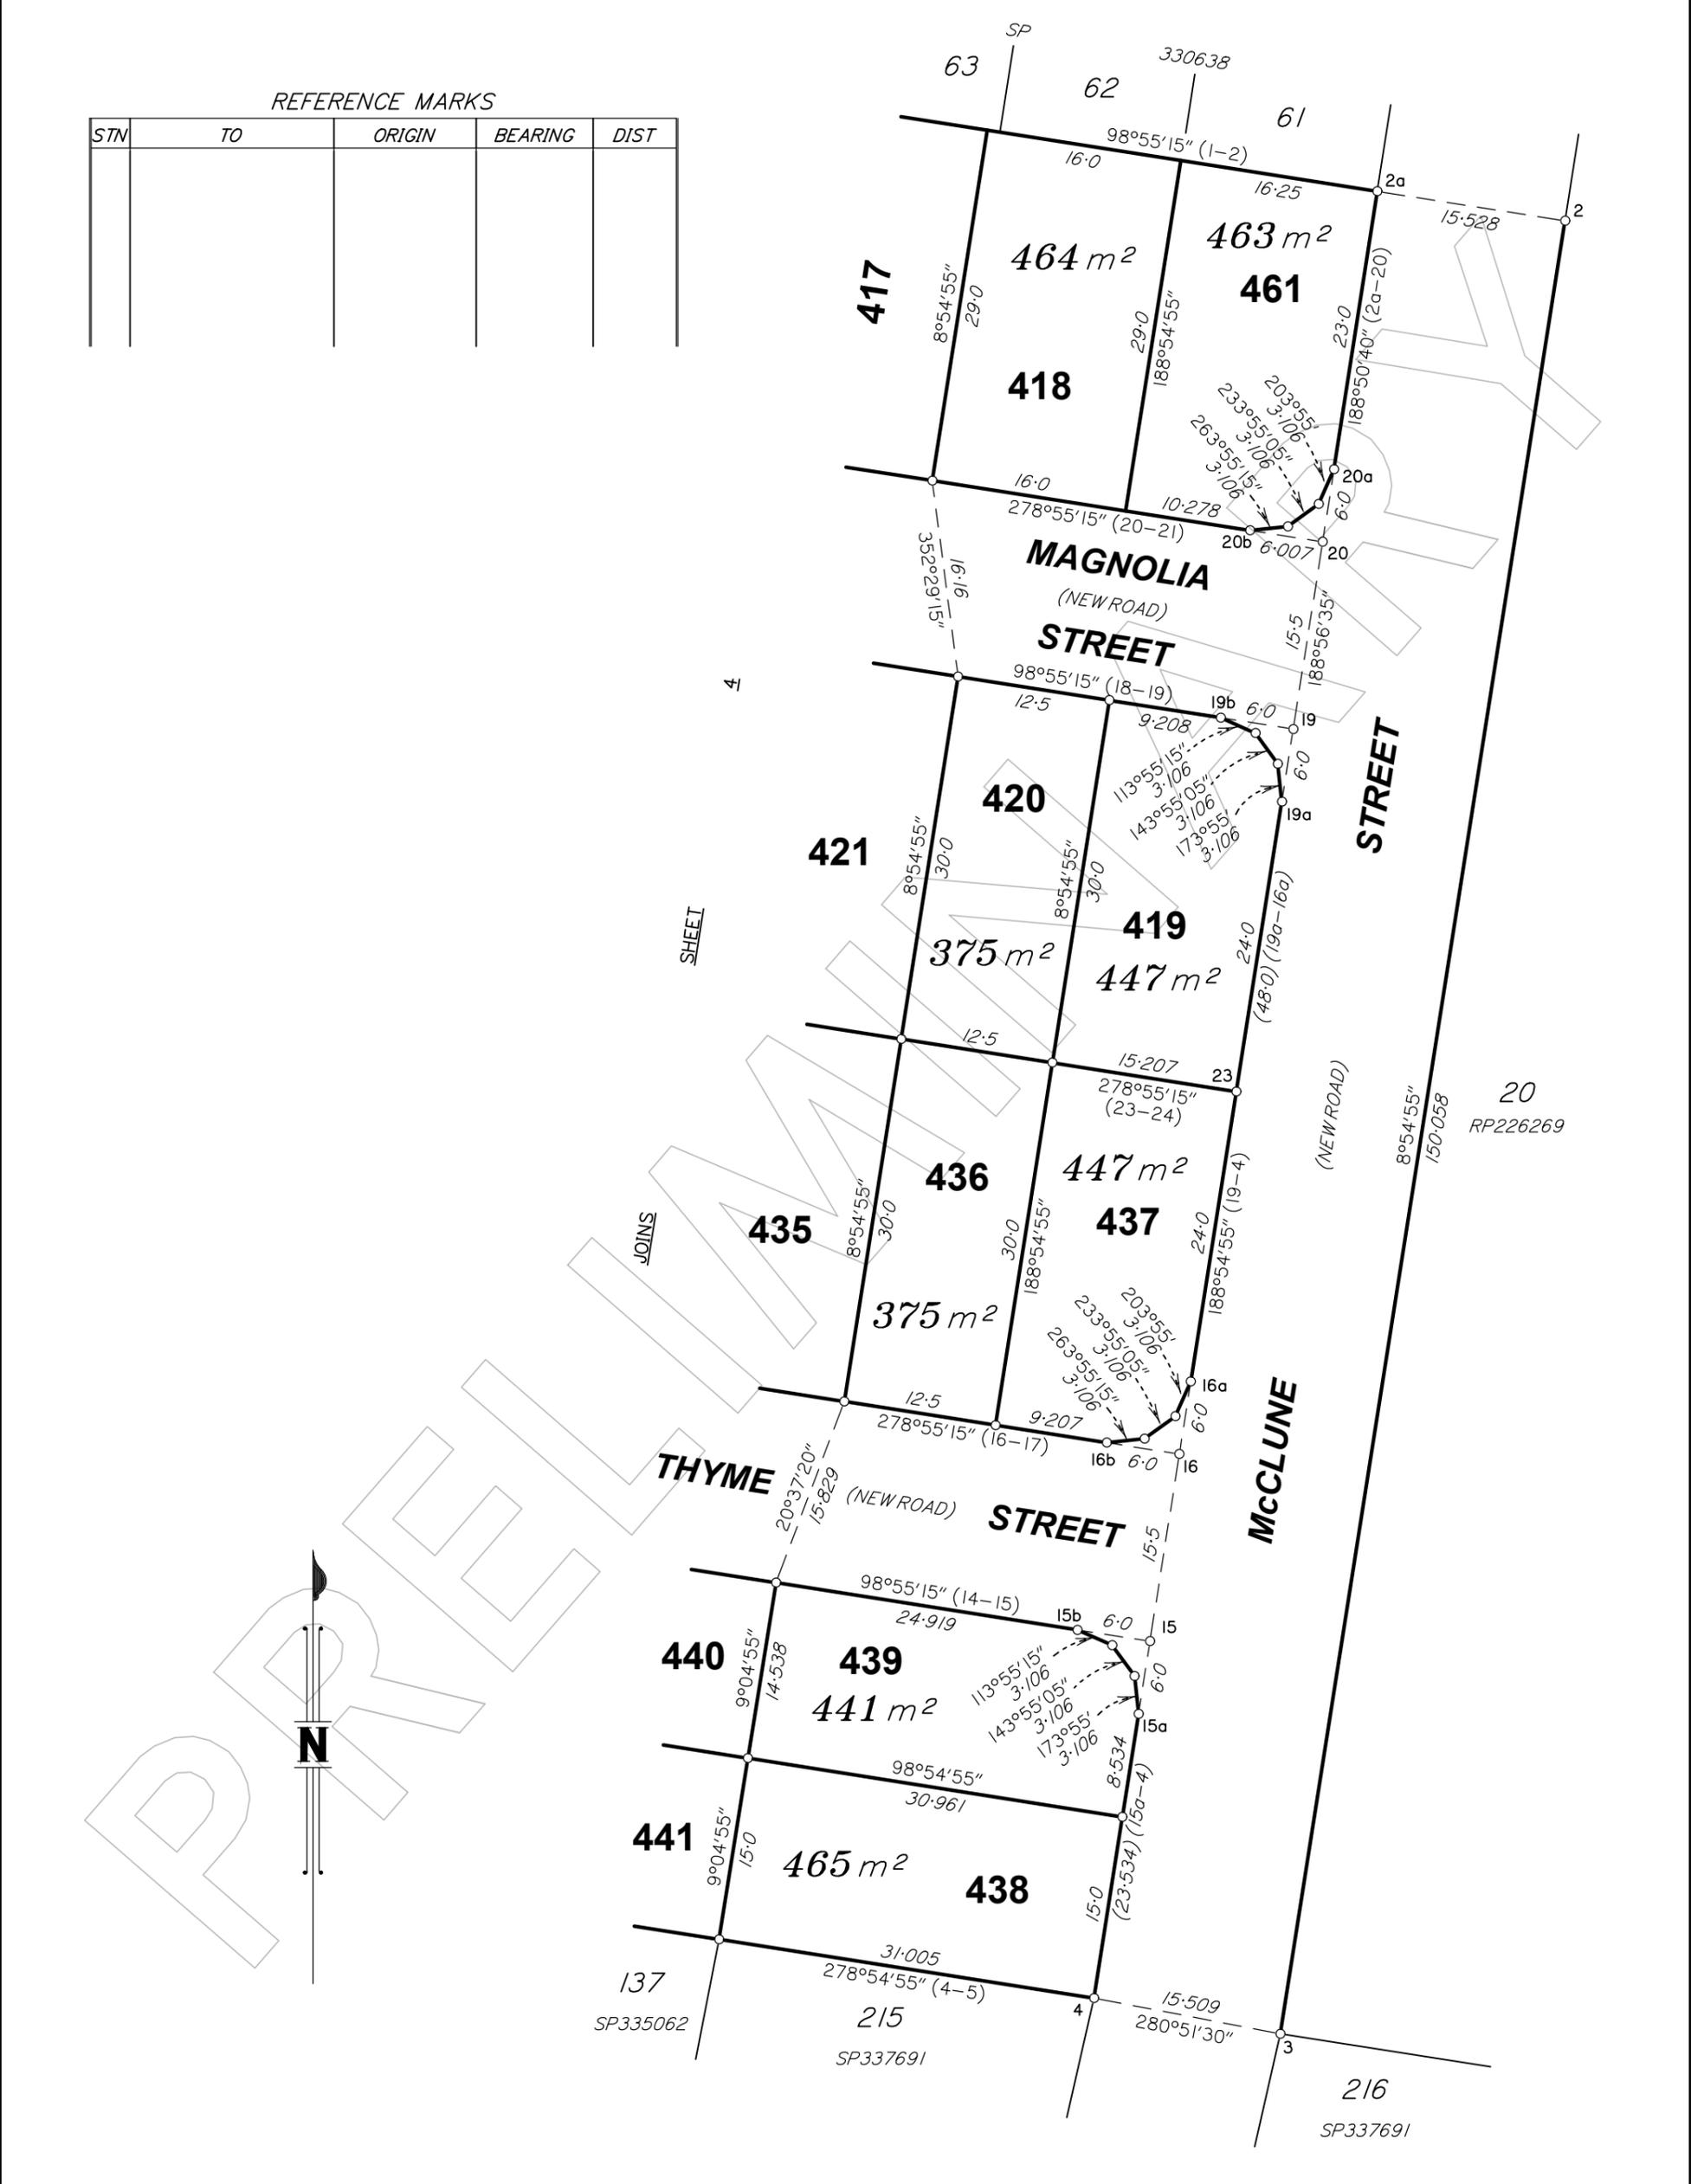

SCALE 1: 500

State copyright reserved

Insert Plan Number **SP344076**

BRSS7540-00A-363-3 SP344076